


1st Floor  
Scale 1:100 on A3

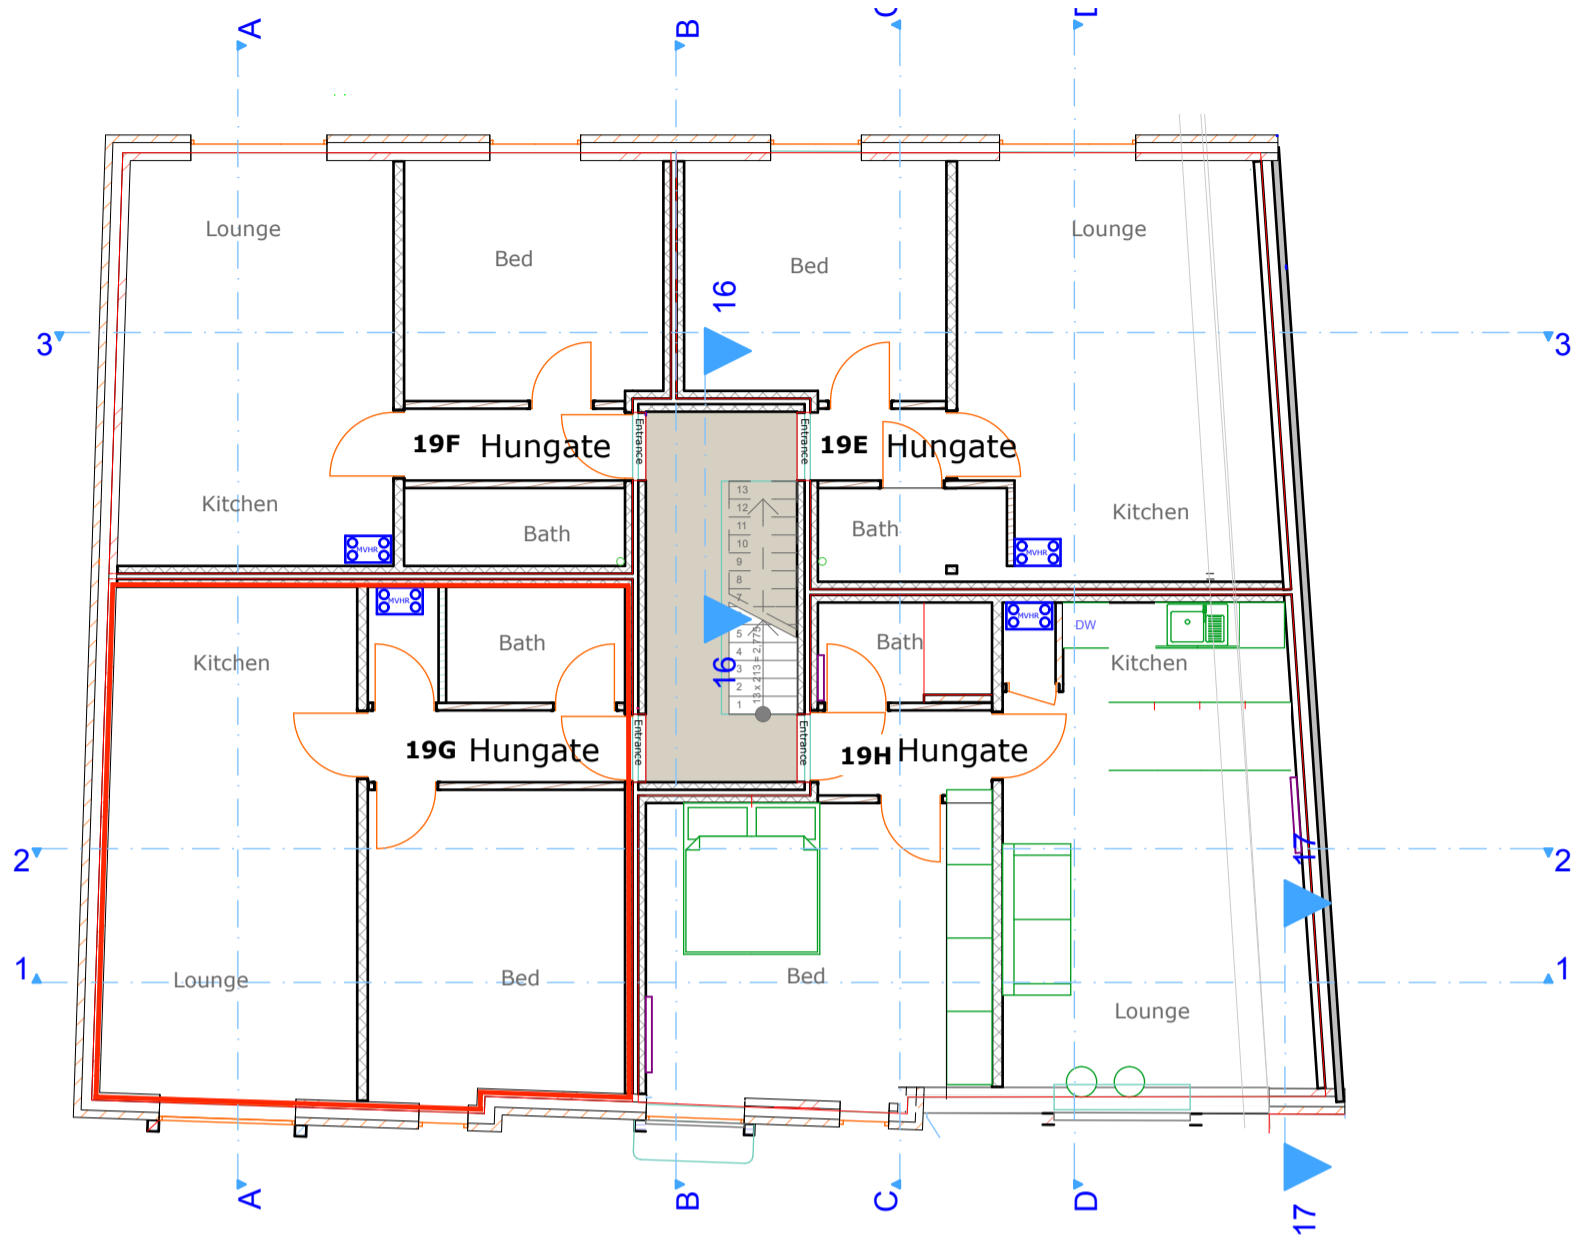

2nd Floor  
Scale 1:100 on A3

